



1 Front Elevation  
Scale: 1/2" = 1'-0"

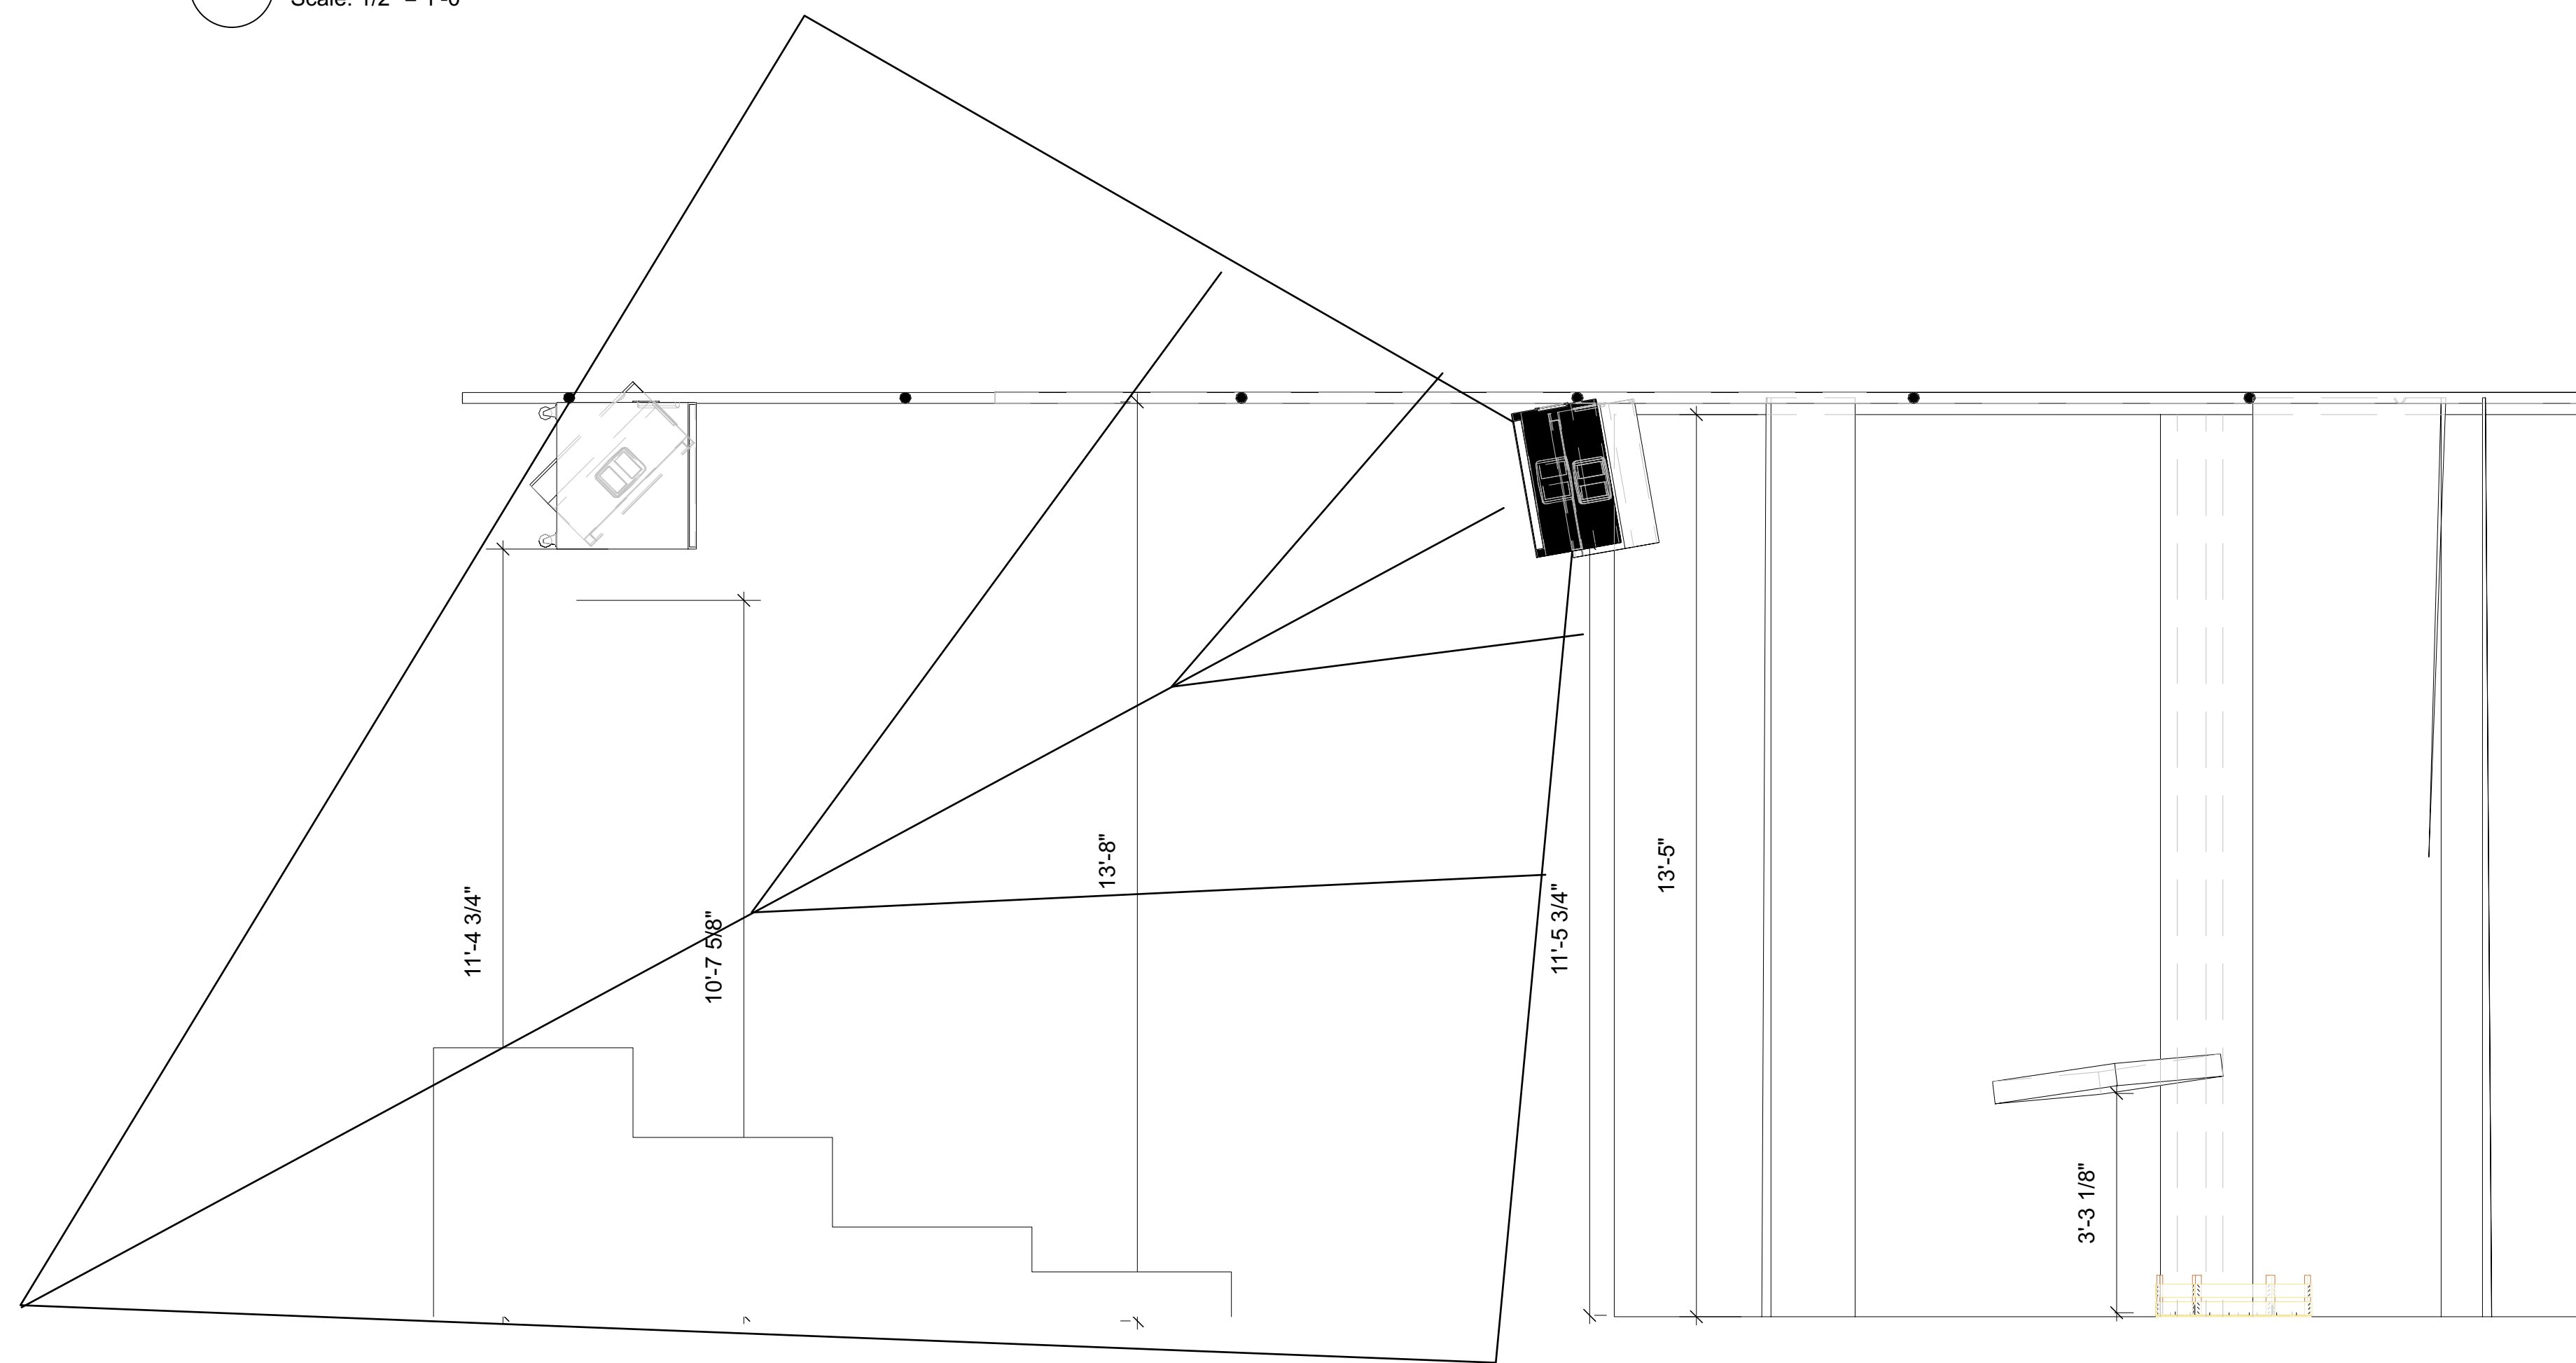

2 Left Section  
Scale: 1/2" = 1'-0"

NOTES, REVISIONS, + DISCLAIMERS	
Notes:	
Revisions:	
Sid McCarty is responsible for the conceptual design created herewithin, and is not responsible for the engineering, implementation, and rigging of this system	
<b>Bull-Jean Stories</b>	
Bull Jean Stories Dispersion Angles	Date : 11/18/21
Director : Kat McCarty	Scale : 1/2"
Designer : Scenic: Sadie Ray Lighting: Lexie Porter Costumes: Maddy Herbert Sound: Sidney McCarty	<b>1</b>

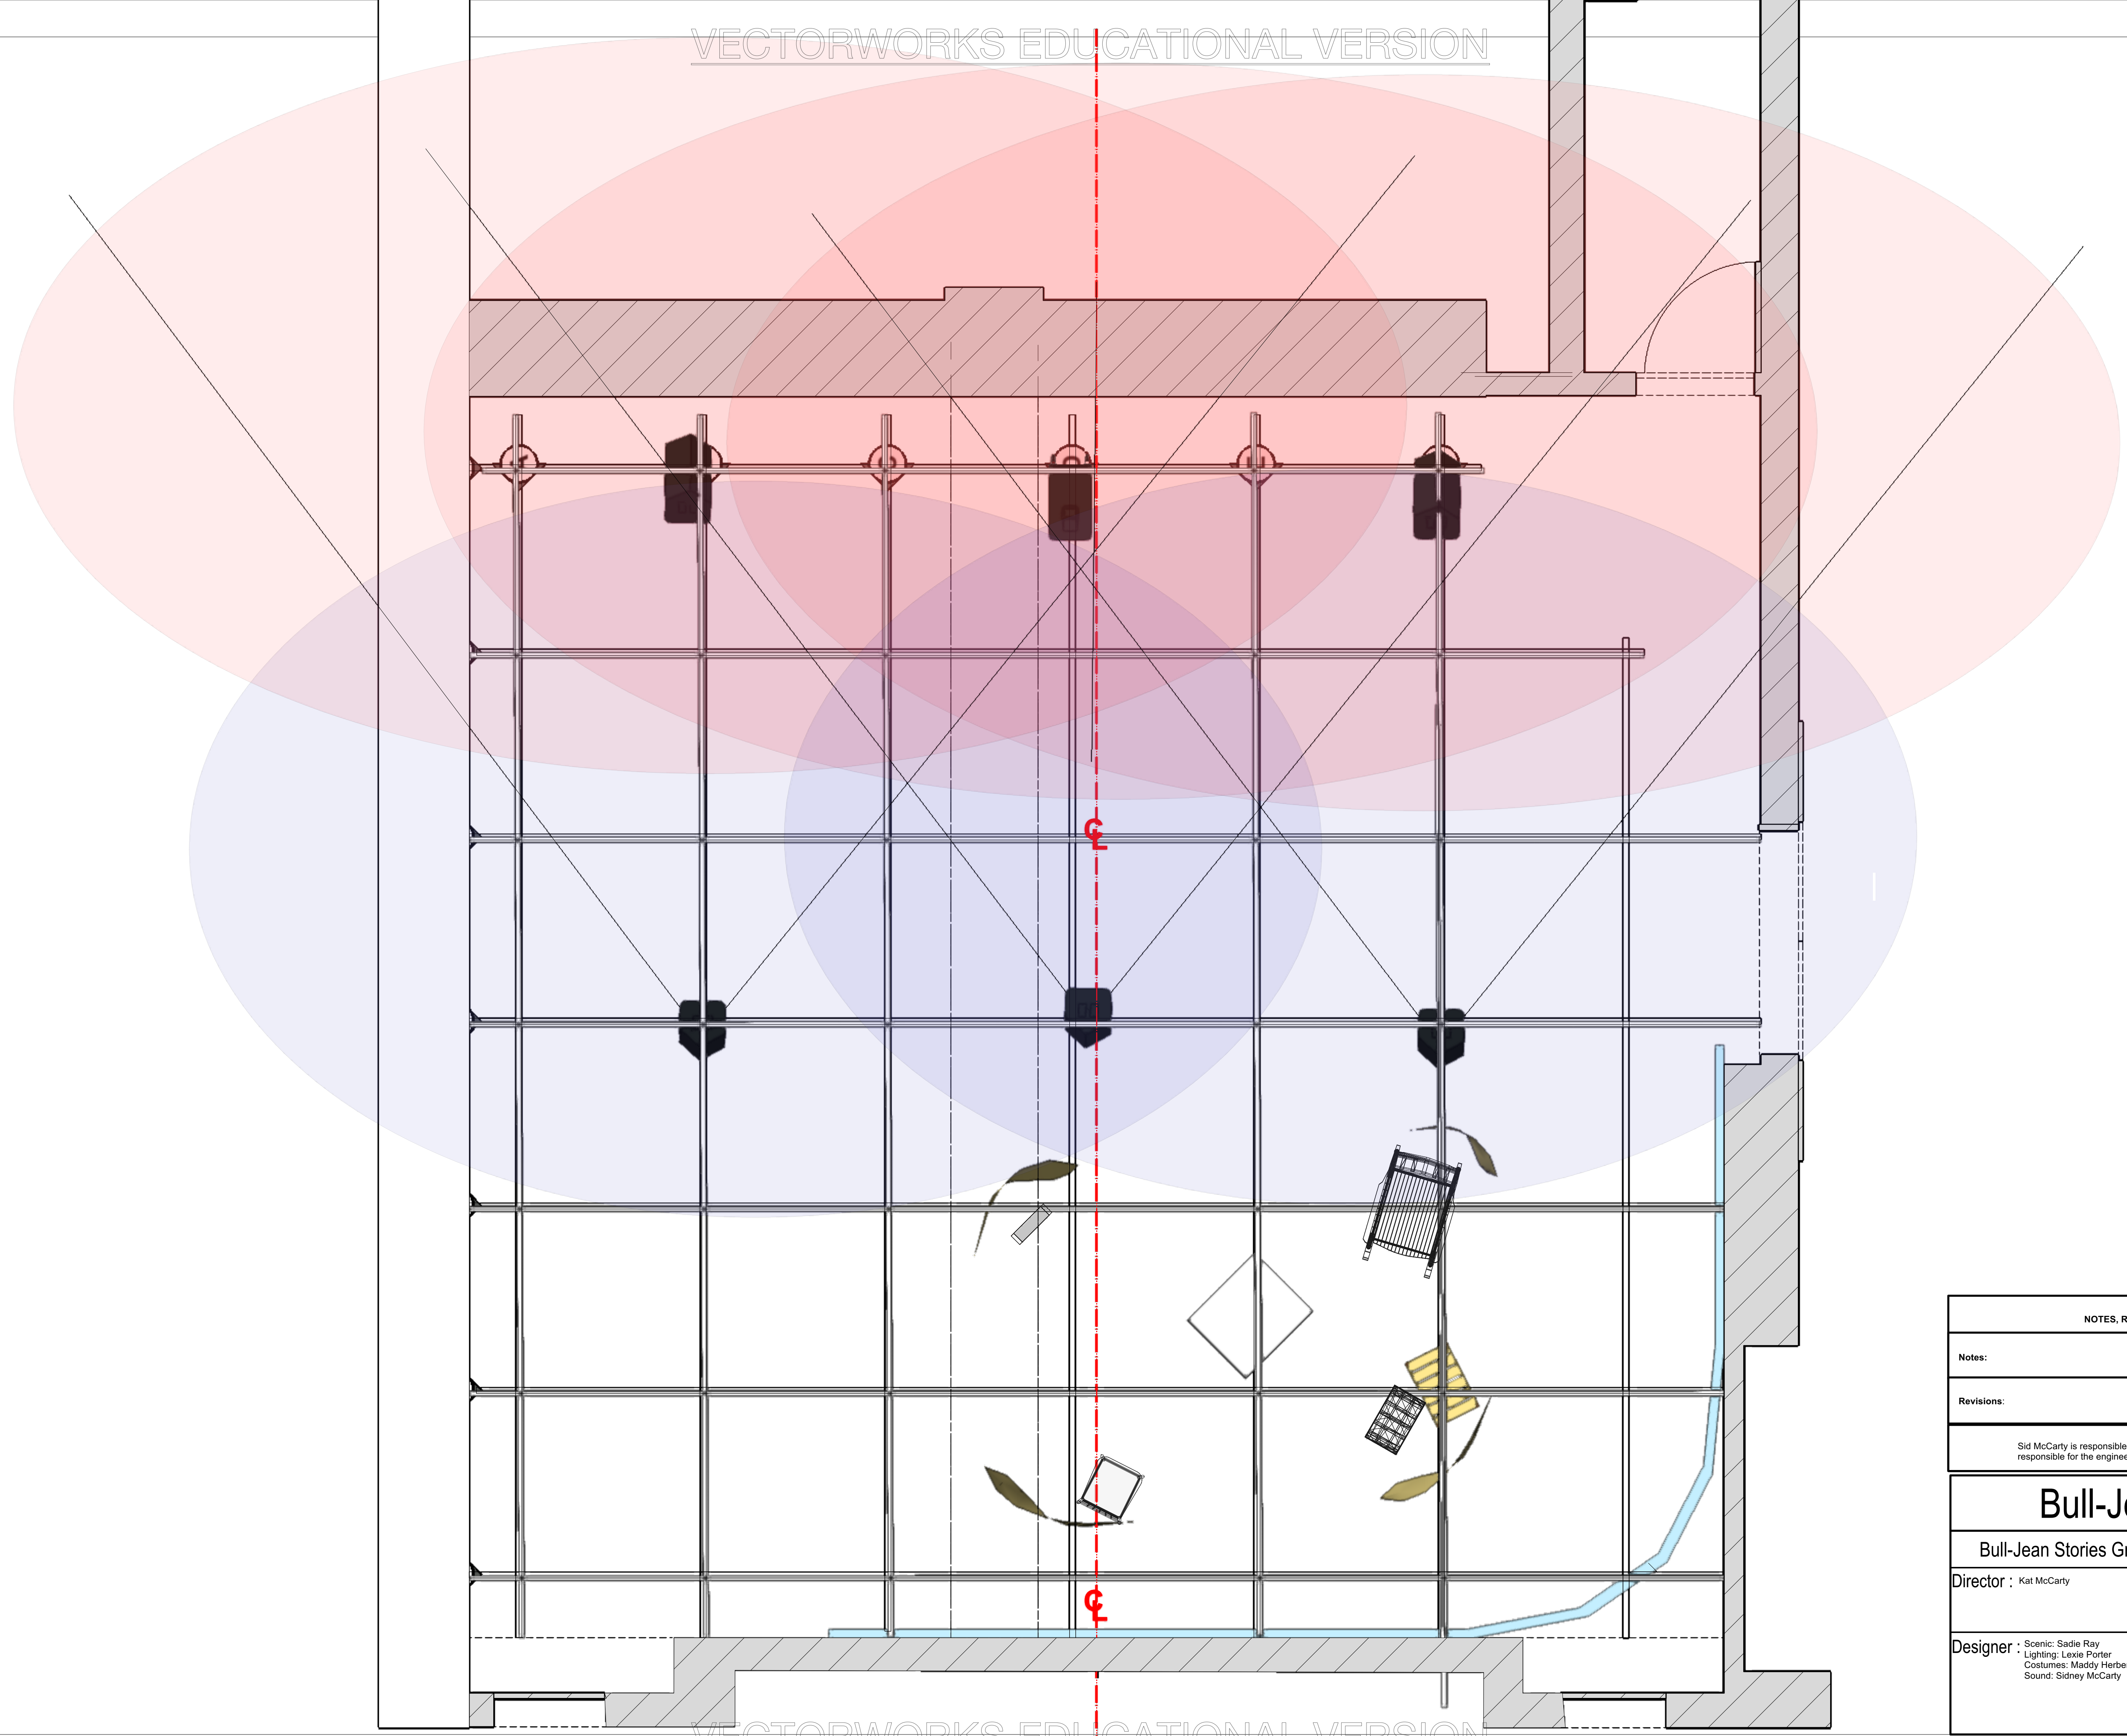

<b>NOTES, REVISIONS, + DISCLAIMERS</b>	
<b>Notes:</b>	
<b>Revisions:</b>	
Sid McCarty is responsible for the conceptual design created herewithin, and is not responsible for the engineering, implementation, and rigging of this system	
<h2>Bull-Jean Stories</h2>	
Bull-Jean Stories Ground Plan	Date : 11/18/21
Director : Kat McCarty	Scale : 1/2"
<b>Designer</b> • Scenic: Sadie Ray • Lighting: Lexie Porter • Costumes: Maddy Herbert • Sound: Sidney McCarty	<b>1</b>